




FIRST FLOOR PLAN
SCALE: 1/8" = 1'-0"

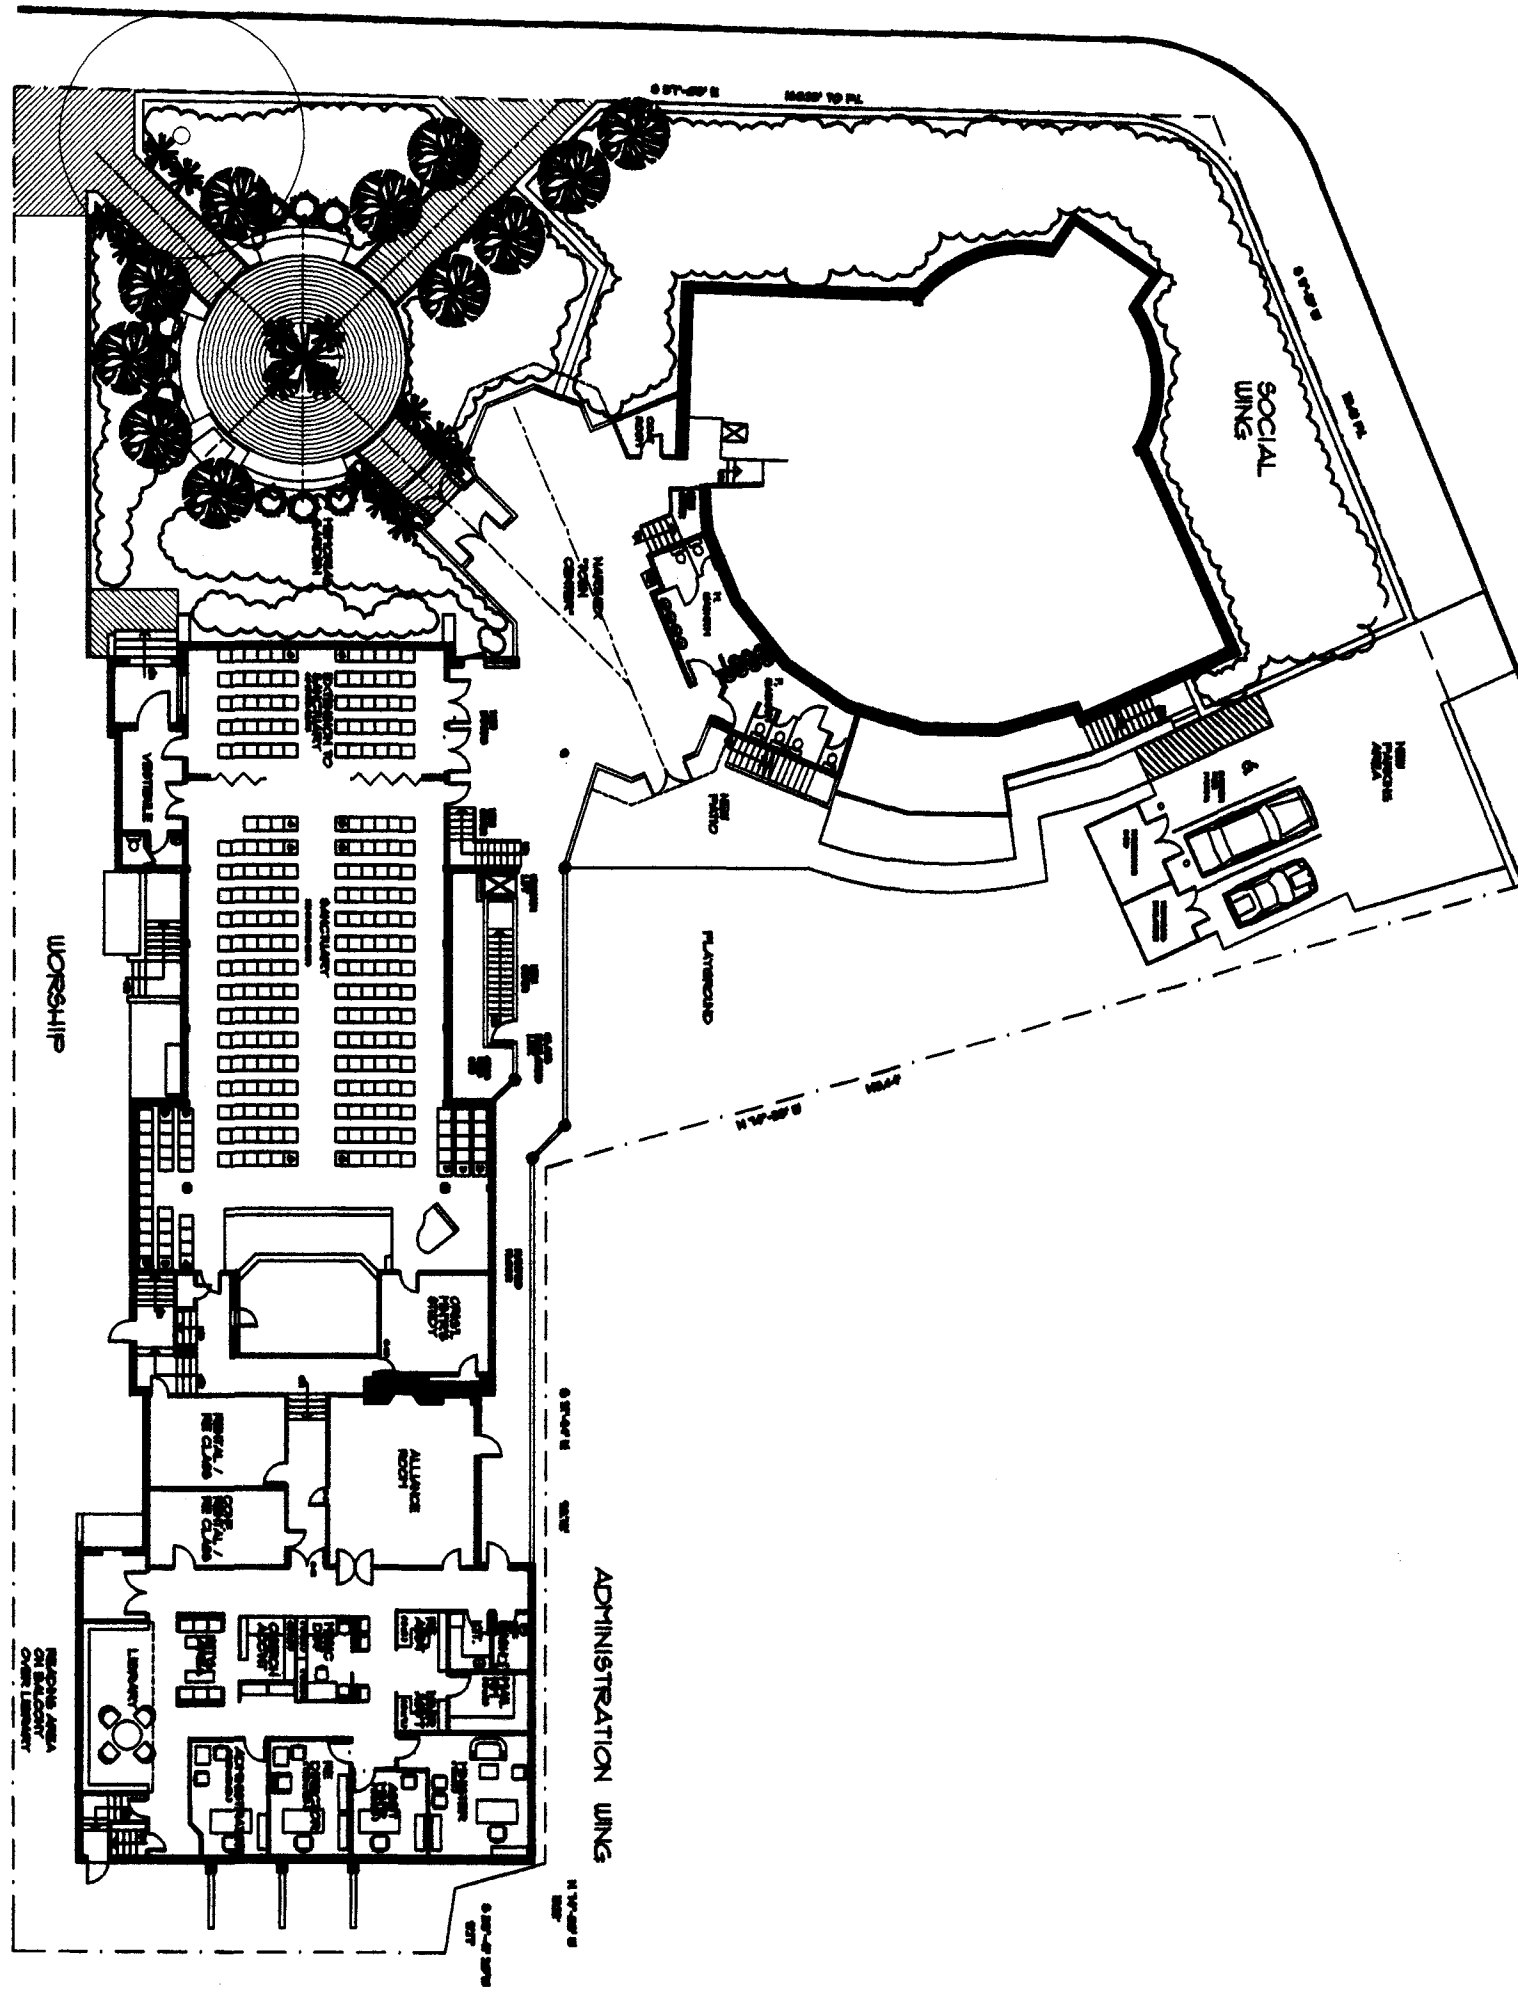


SECOND FLOOR PLAN
DATE: 10/1/74

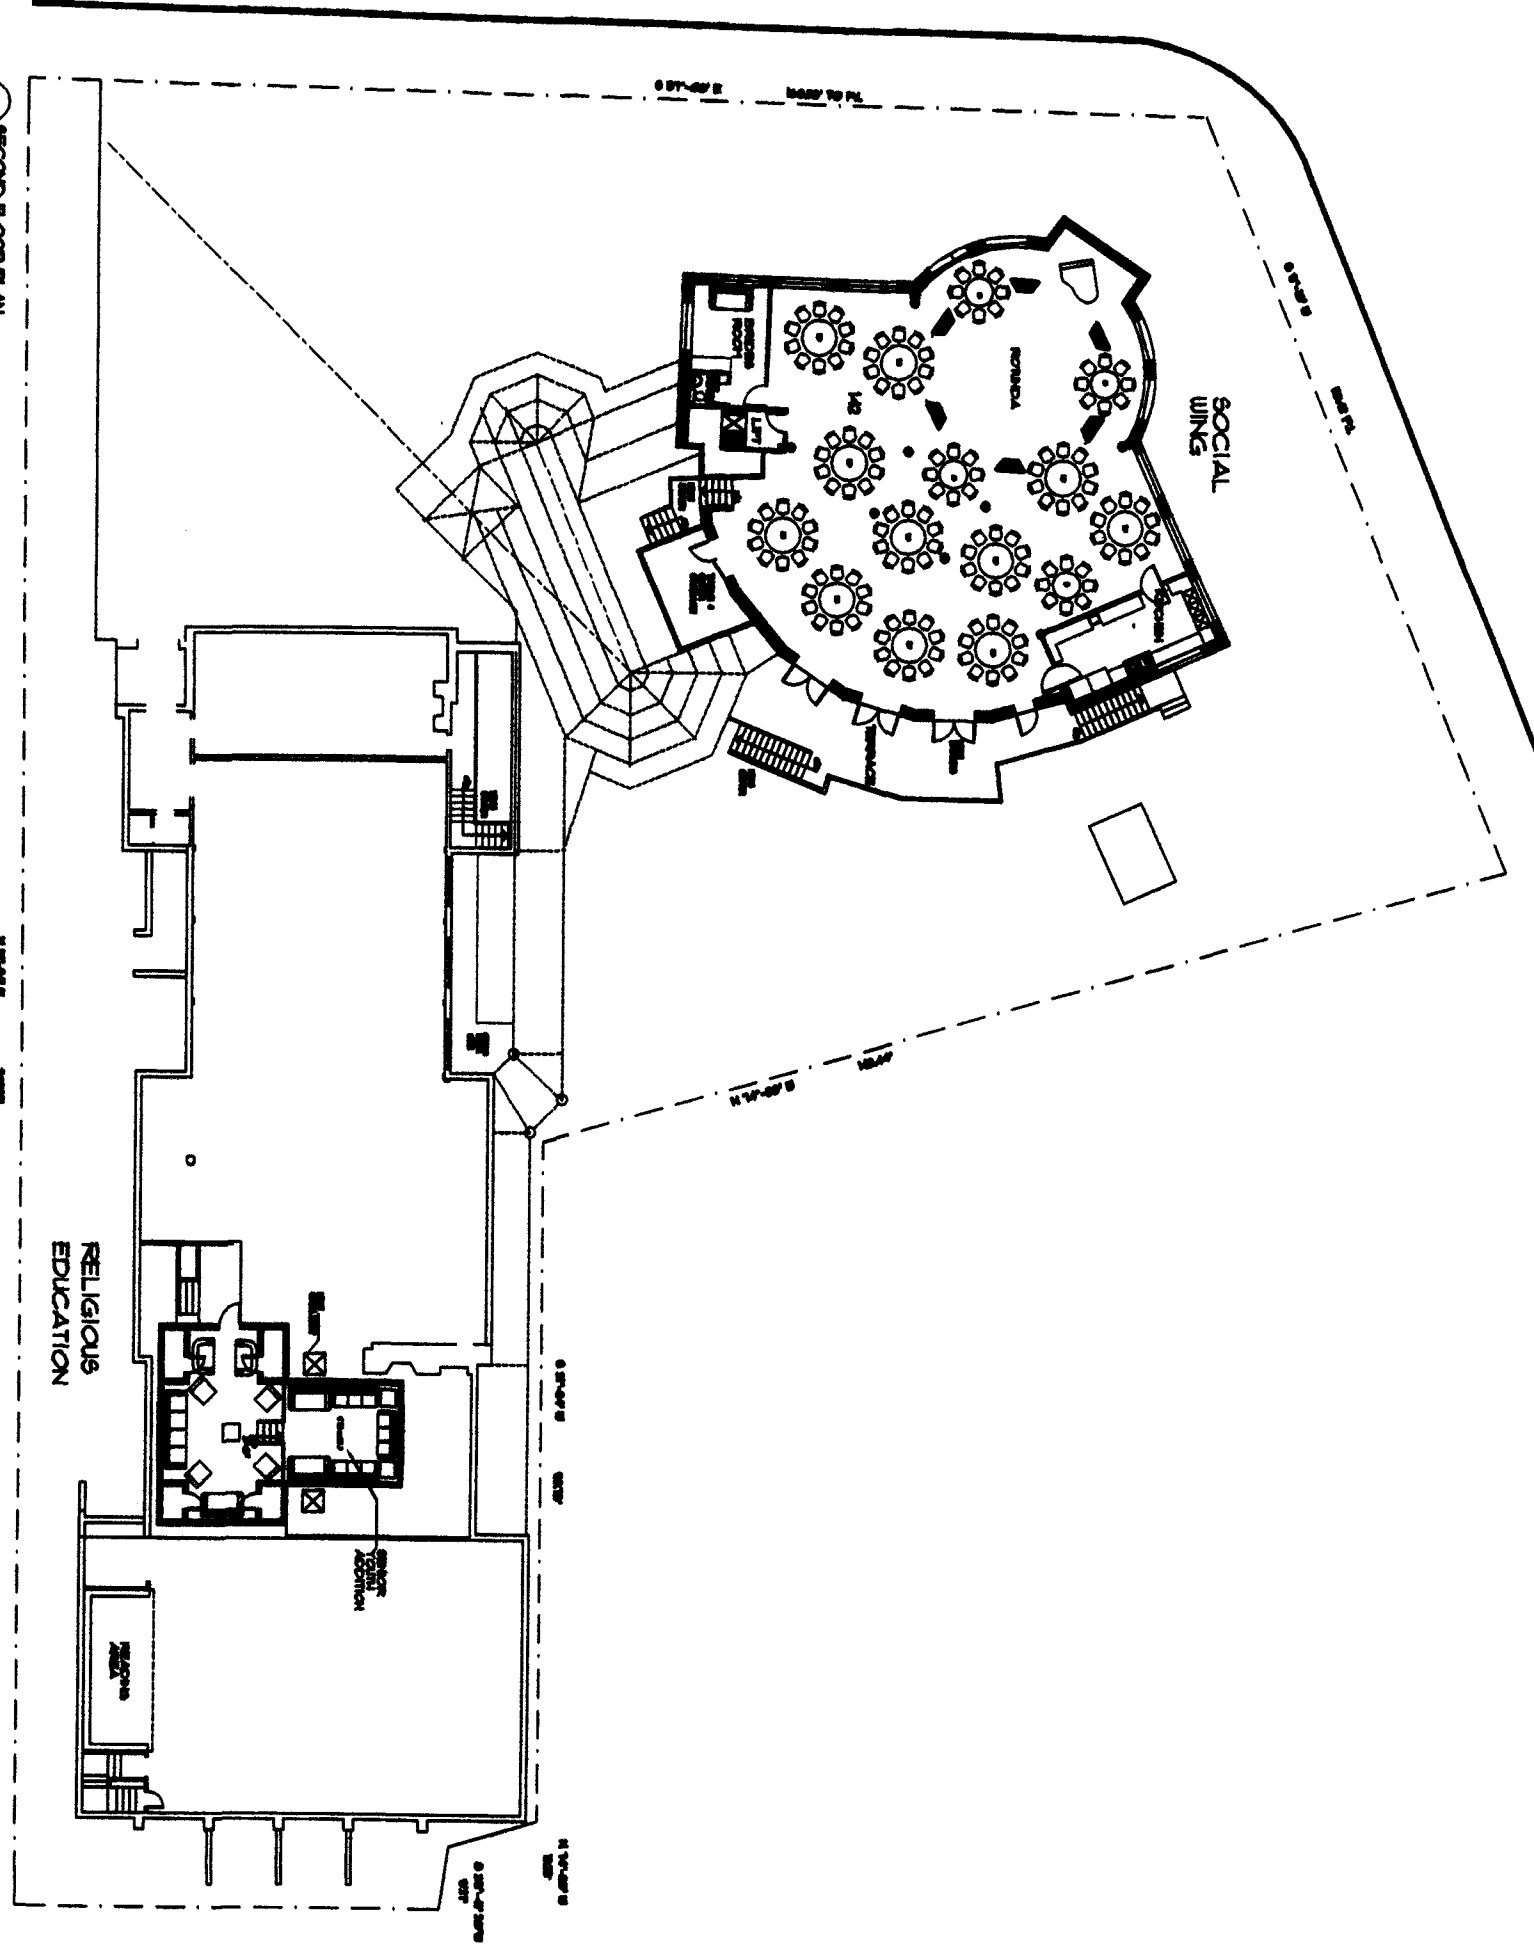

RENTALS /
RELIGIOUS
EDUCATION

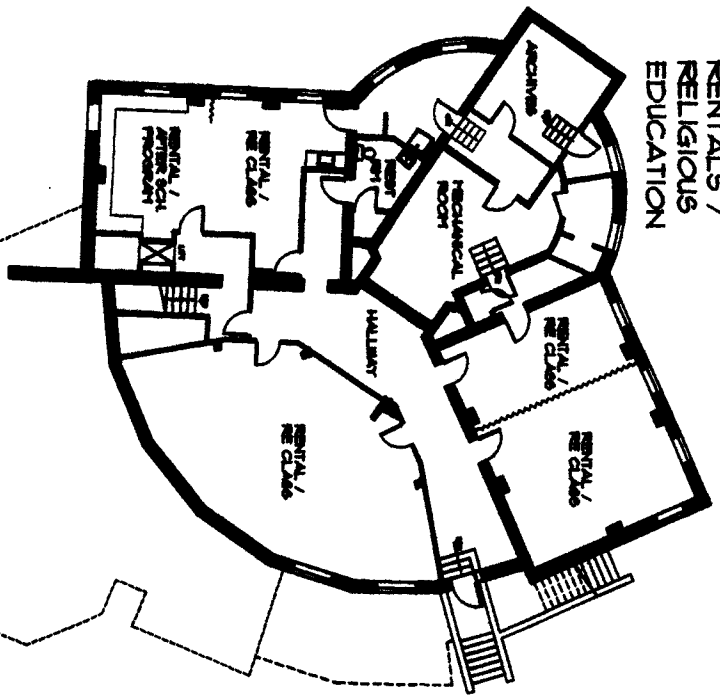

RELIGIOUS
EDUCATION

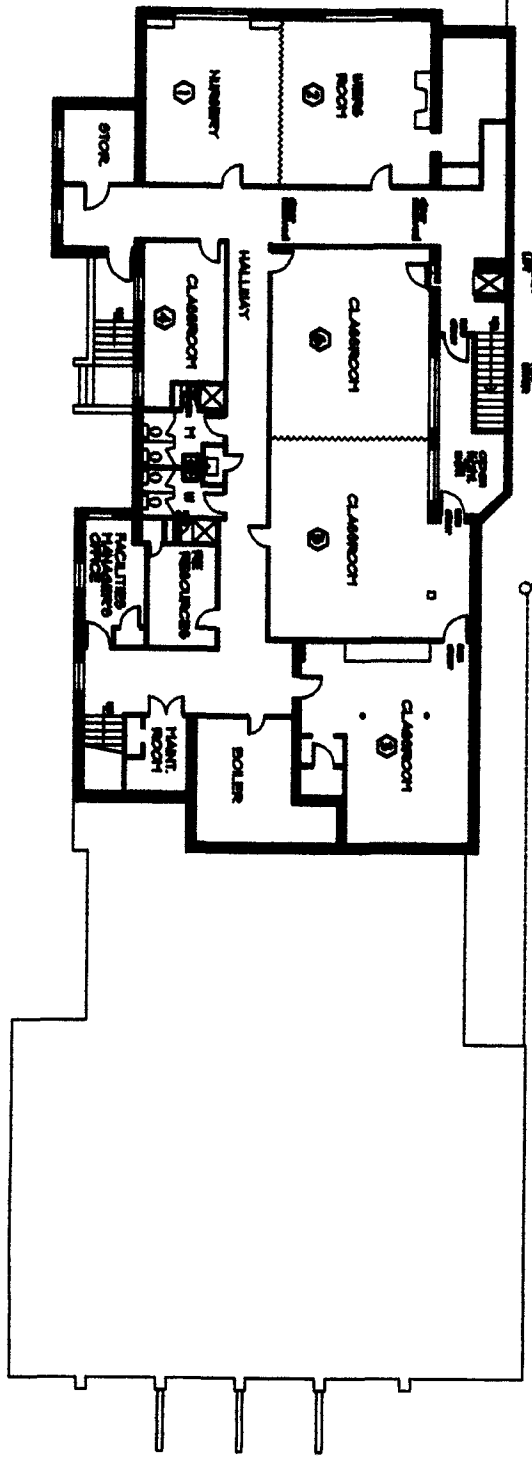


BASEMENT FLOOR PLAN
SCALE: 1/8" = 1'-0"



6 57'-00" E

16-833' TO P.L.

FIRST FLOOR PLAN
SCALE 1/8" = 1'-0"

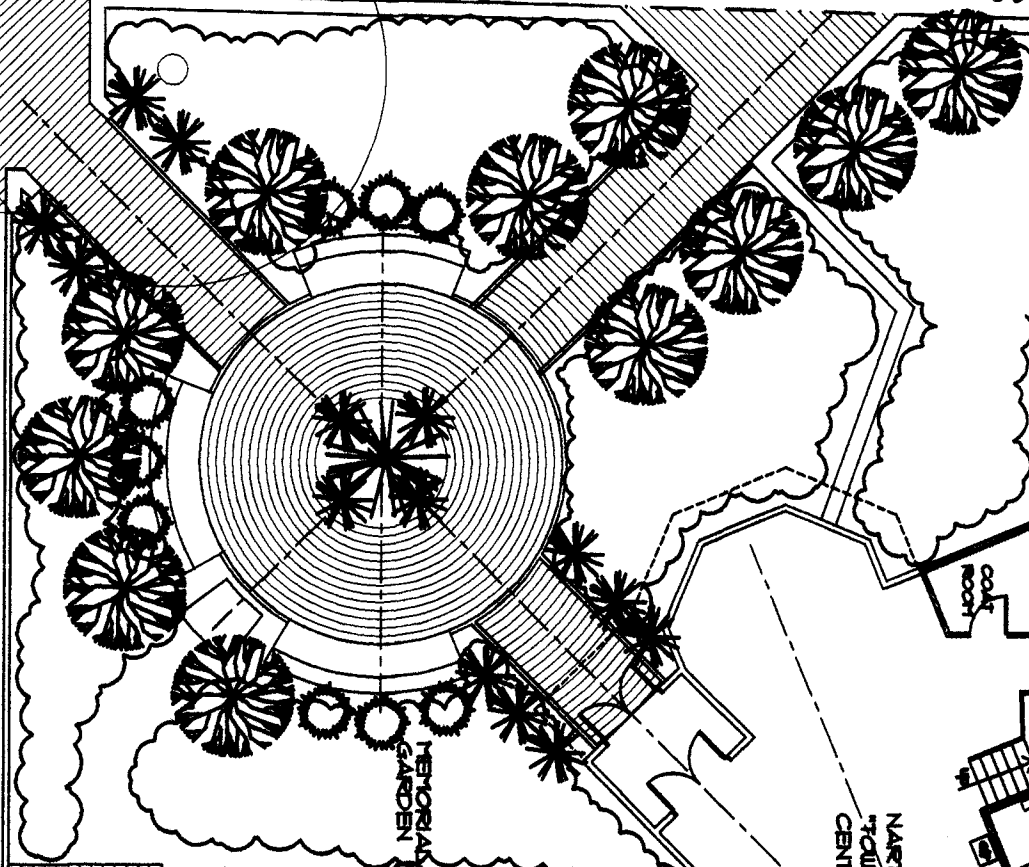

NORTH EX
"TOWN
CENTER"

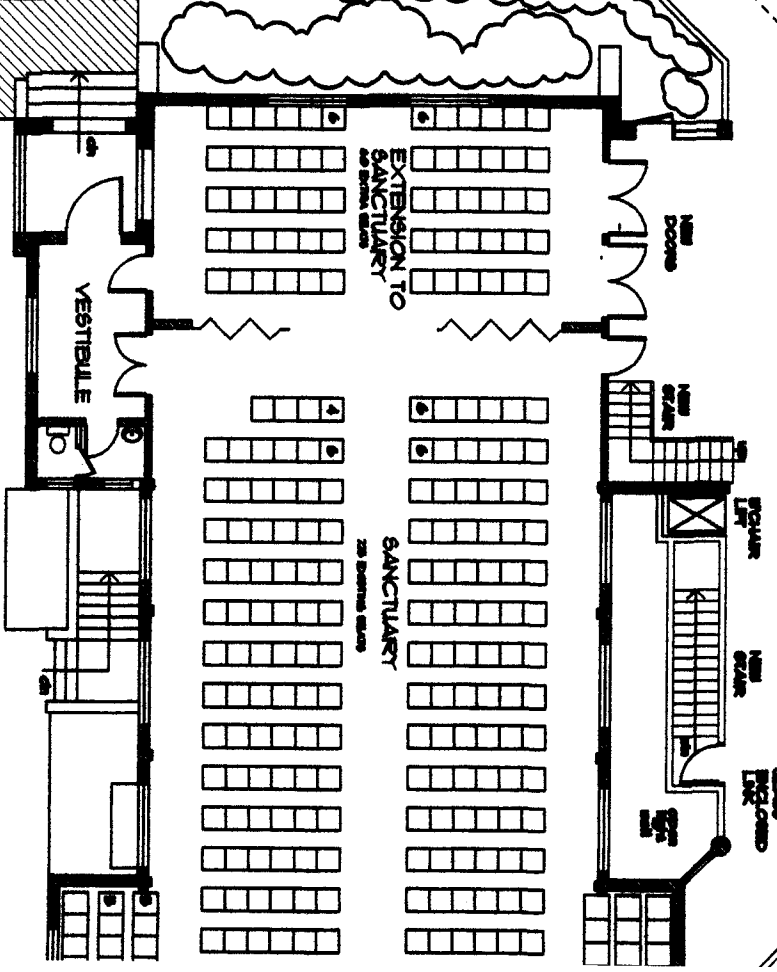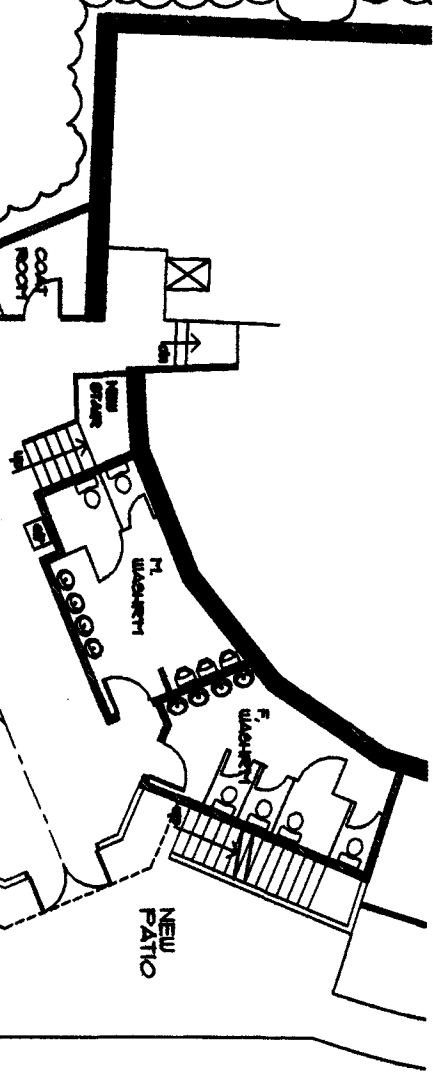


PLAYGROUND

N 31'-24" E

260' 3"

N 74'-30" W

SOCIAL WING

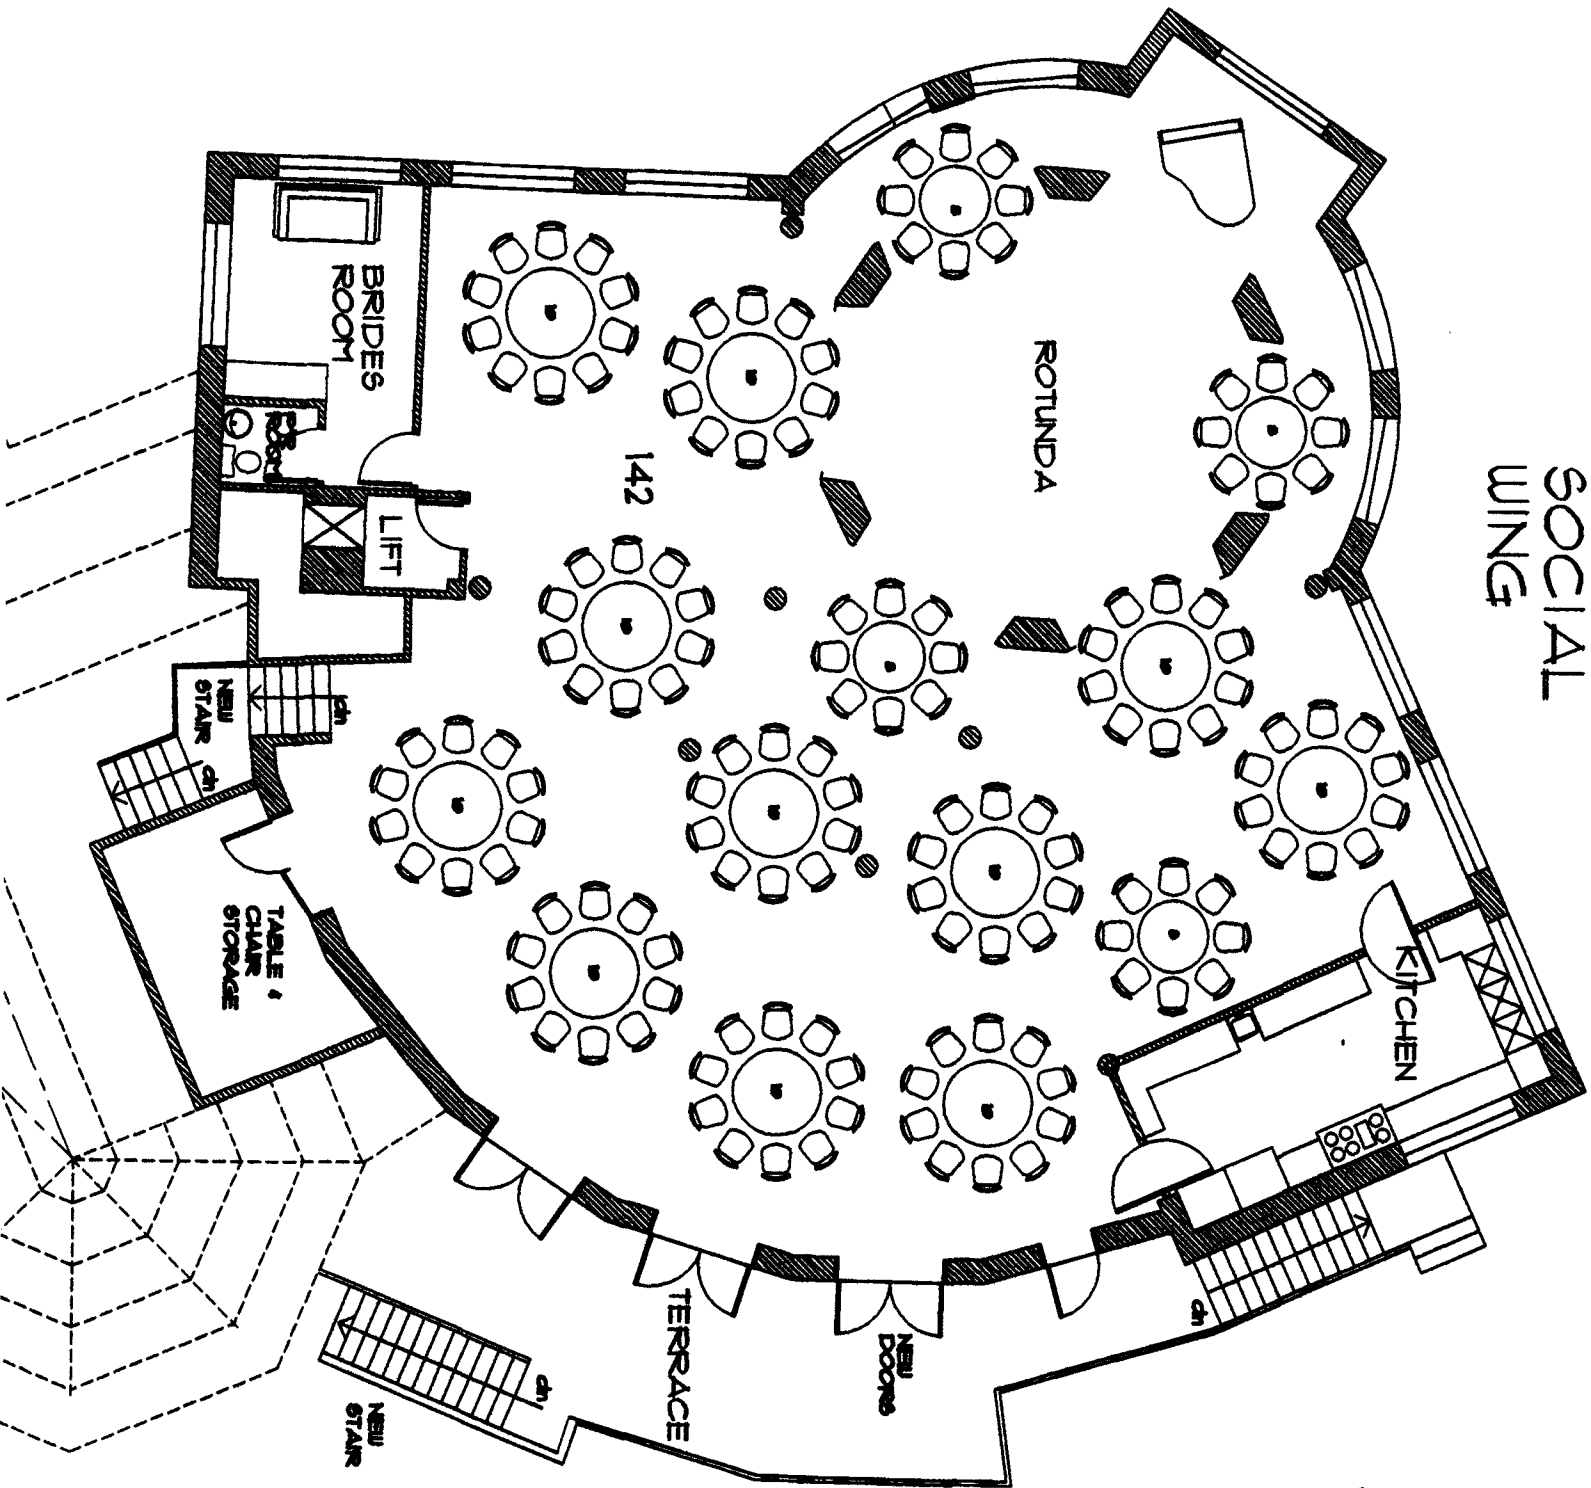

9 31'-24" W

98.78'

SENIOR
YOUTH
ADDITION


SKYLIGHT

(6 x 14)

3'-3"

READING
AREA

RELIGIOUS
EDUCATION

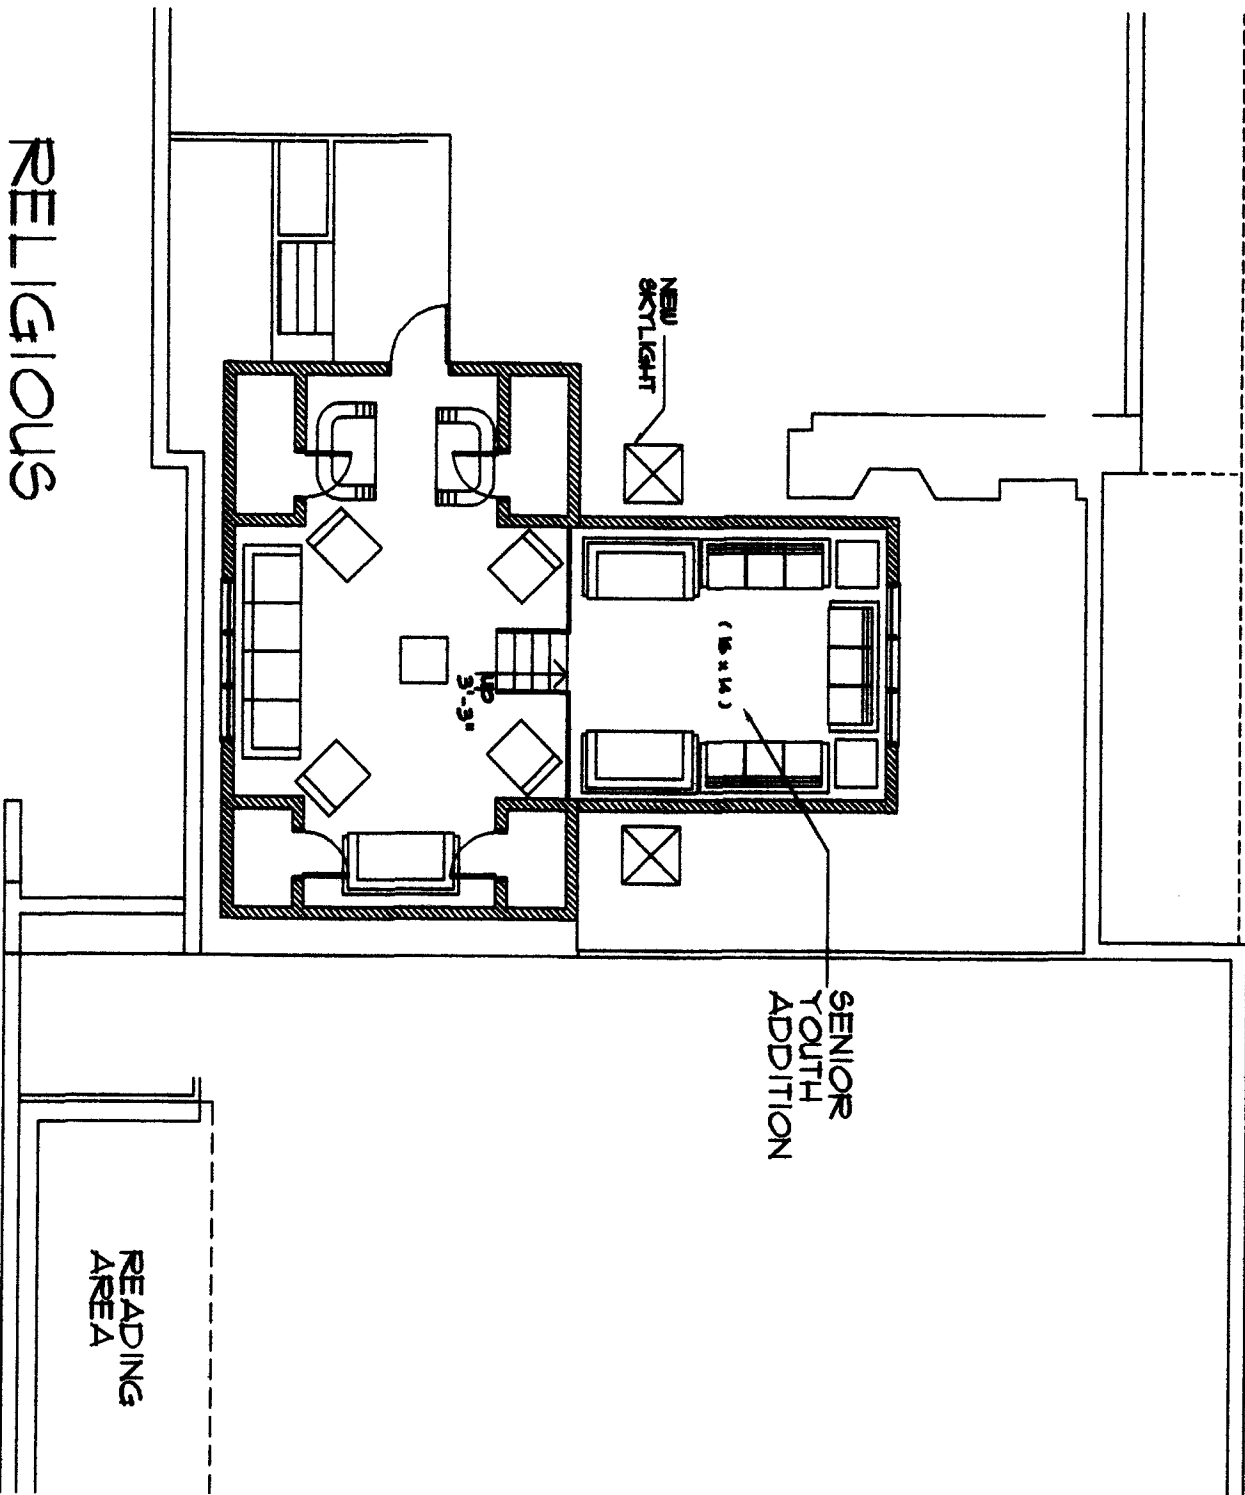

ADMINISTRATION WING

9 31'-24" W 98.78'

N 14'-38" W 1322'

RAMPED FLOOR

ORIG'L MINIS STUDY

ALLIANCE ROOM

RENTAL / RE CLASS

CONF. RENTAL / RE CLASS

WASHOIT MAIL ROOM (EXT.)
KIT. (EXT.)
RENT ASST (EXT.)
MINR ASST (EXT.)

MINISTER (TRN)

ASST MINIS (EXT.)

RE DIRECTOR (ASST)

ADMINISTRATOR (ASST)


MISC DR (EXT.)
CHURCH ASCNT (EXT.)

SIT'G AREA


LIBRARY

READING AREA ON BALCONY OVER LIBRARY

9 39'-41' 20" W 9.17'

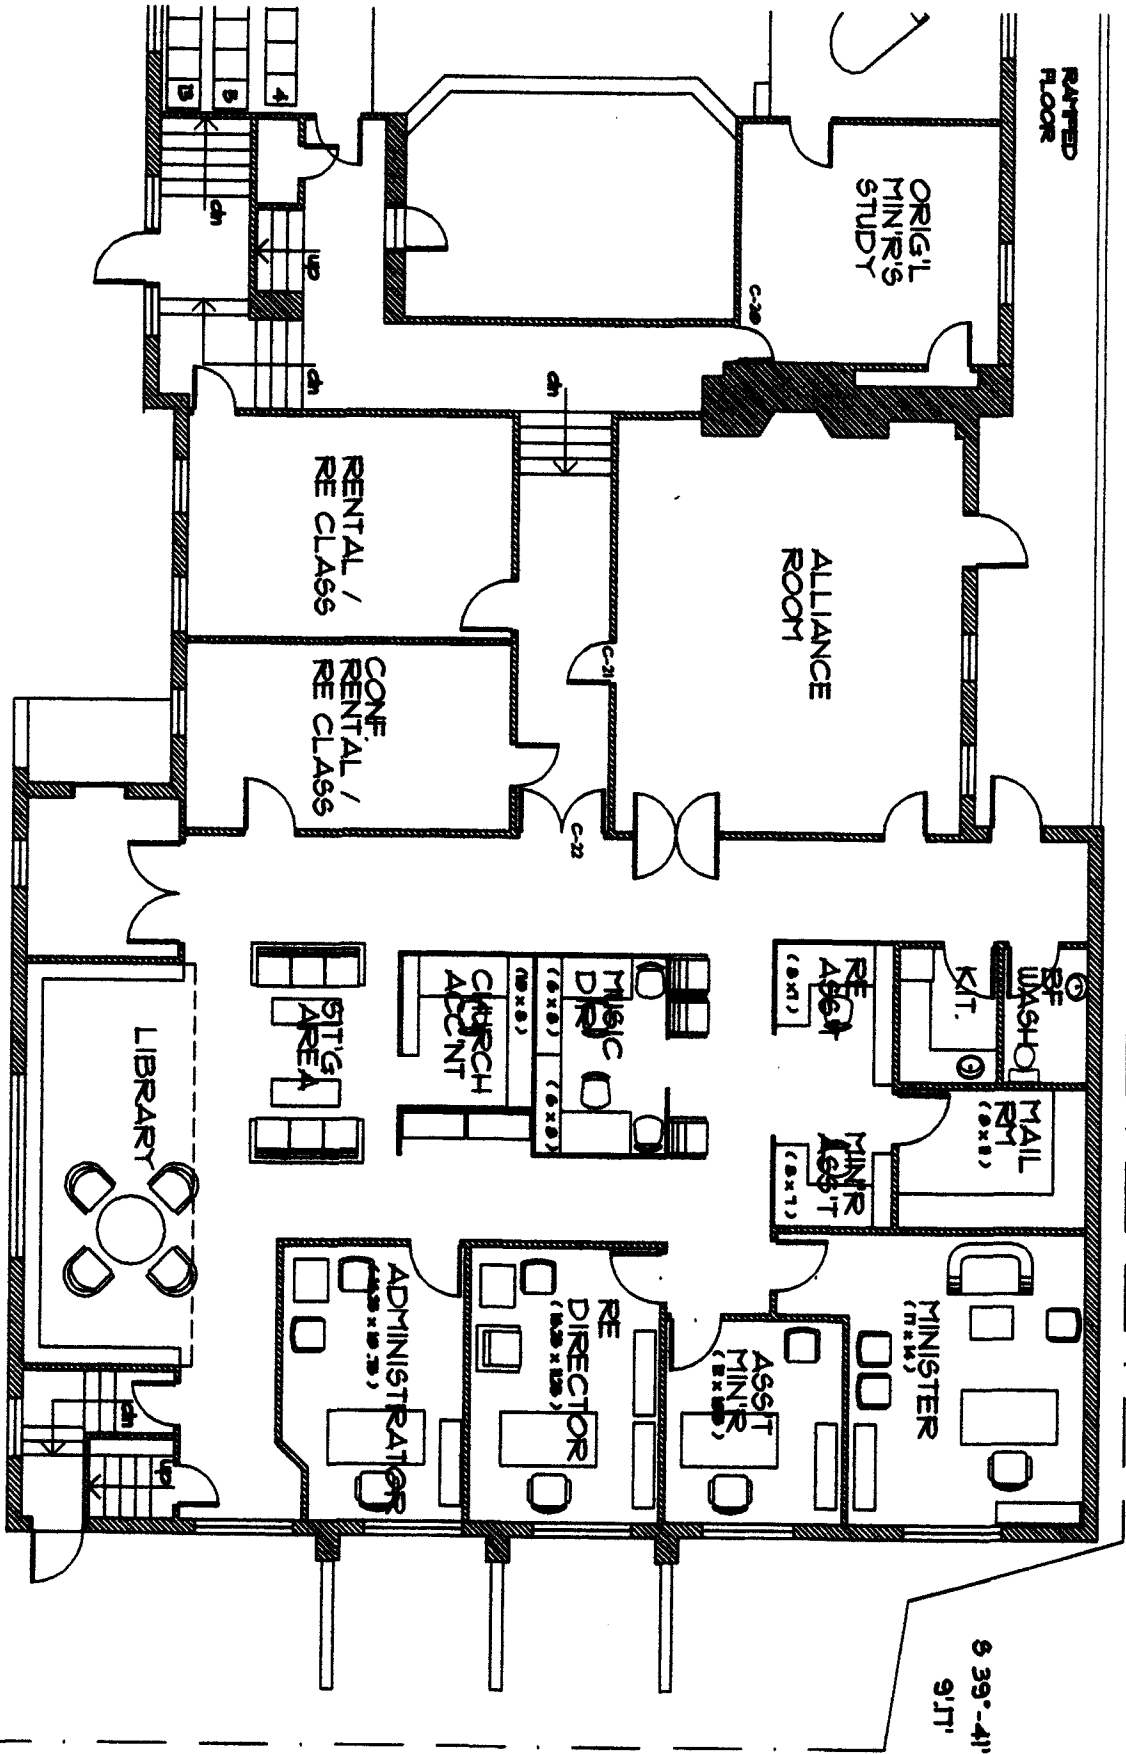

RELIGIOUS EDUCATION

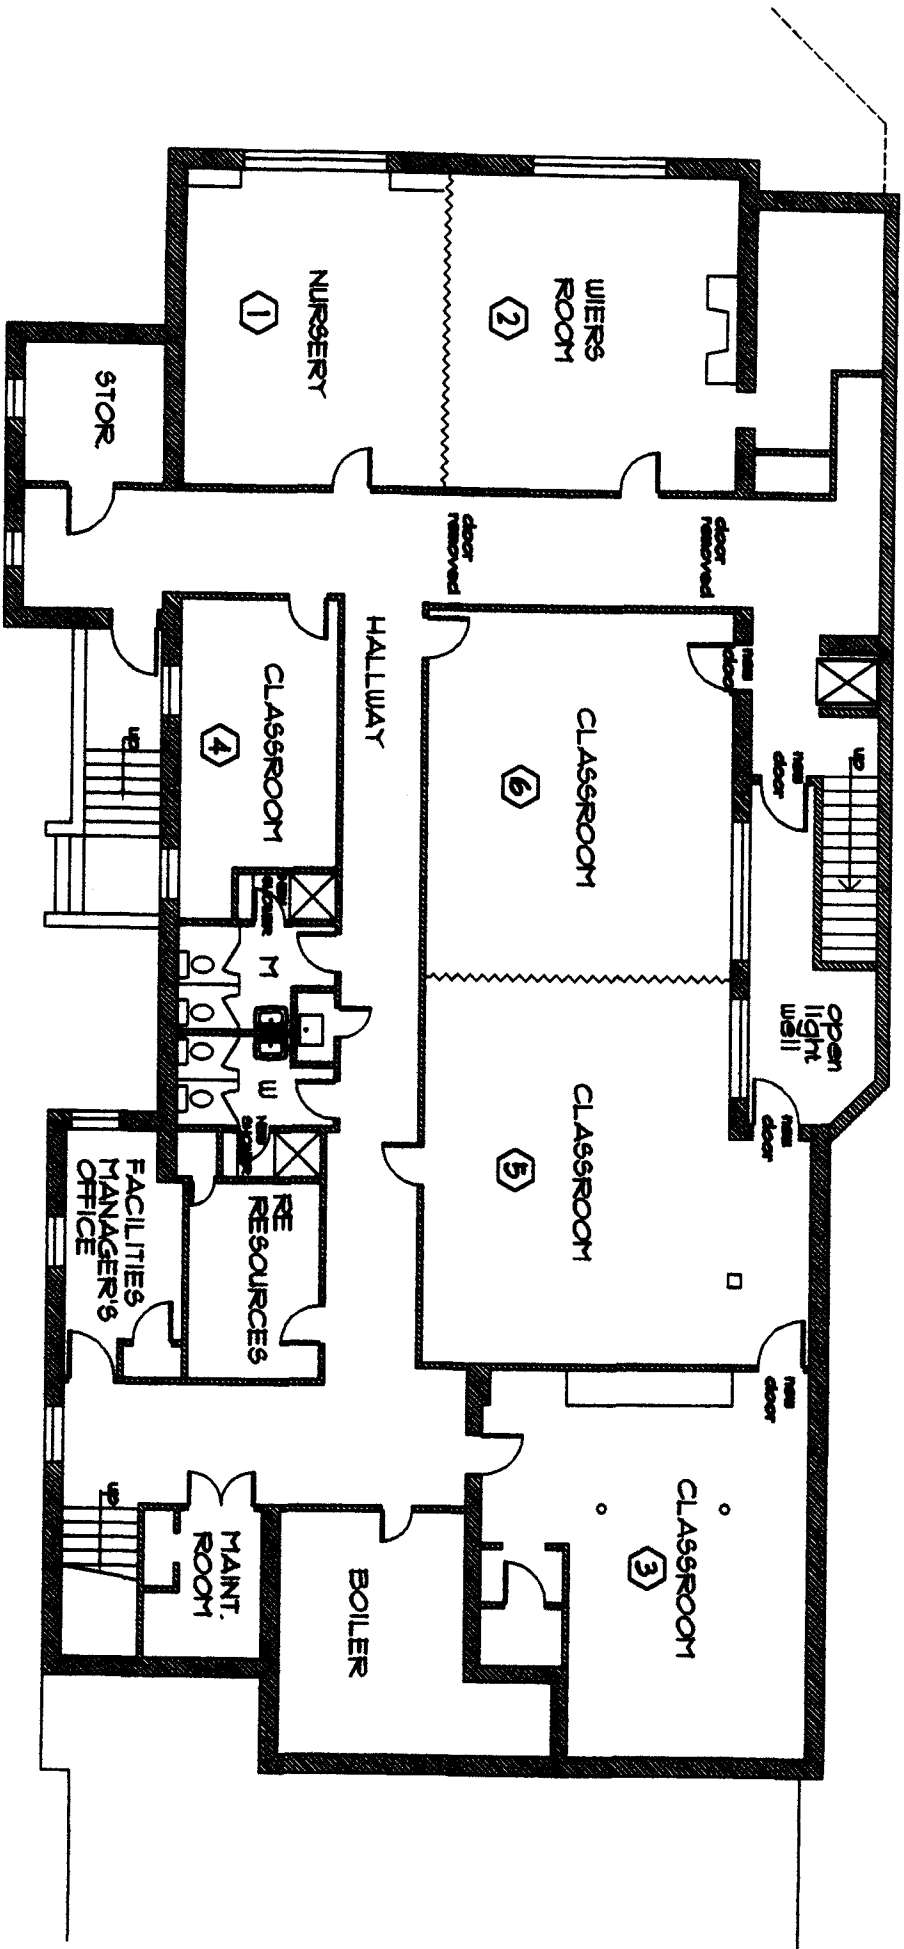

BASEMENT FLOOR PLAN

SCALE 3/32" = 1'-0"

RENTALS /
RELIGIOUS
EDUCATION

